

EDITS
30 DAY

SHEET NOTE
RECENT UPDATES
Delete Update Insert


SHEET NOTE
CURRENT

MAP


PIPE
CURRENT

PIPE
RECENT UPDATES
Delete Update Insert

PROFILE
0.75 in = 50 ft

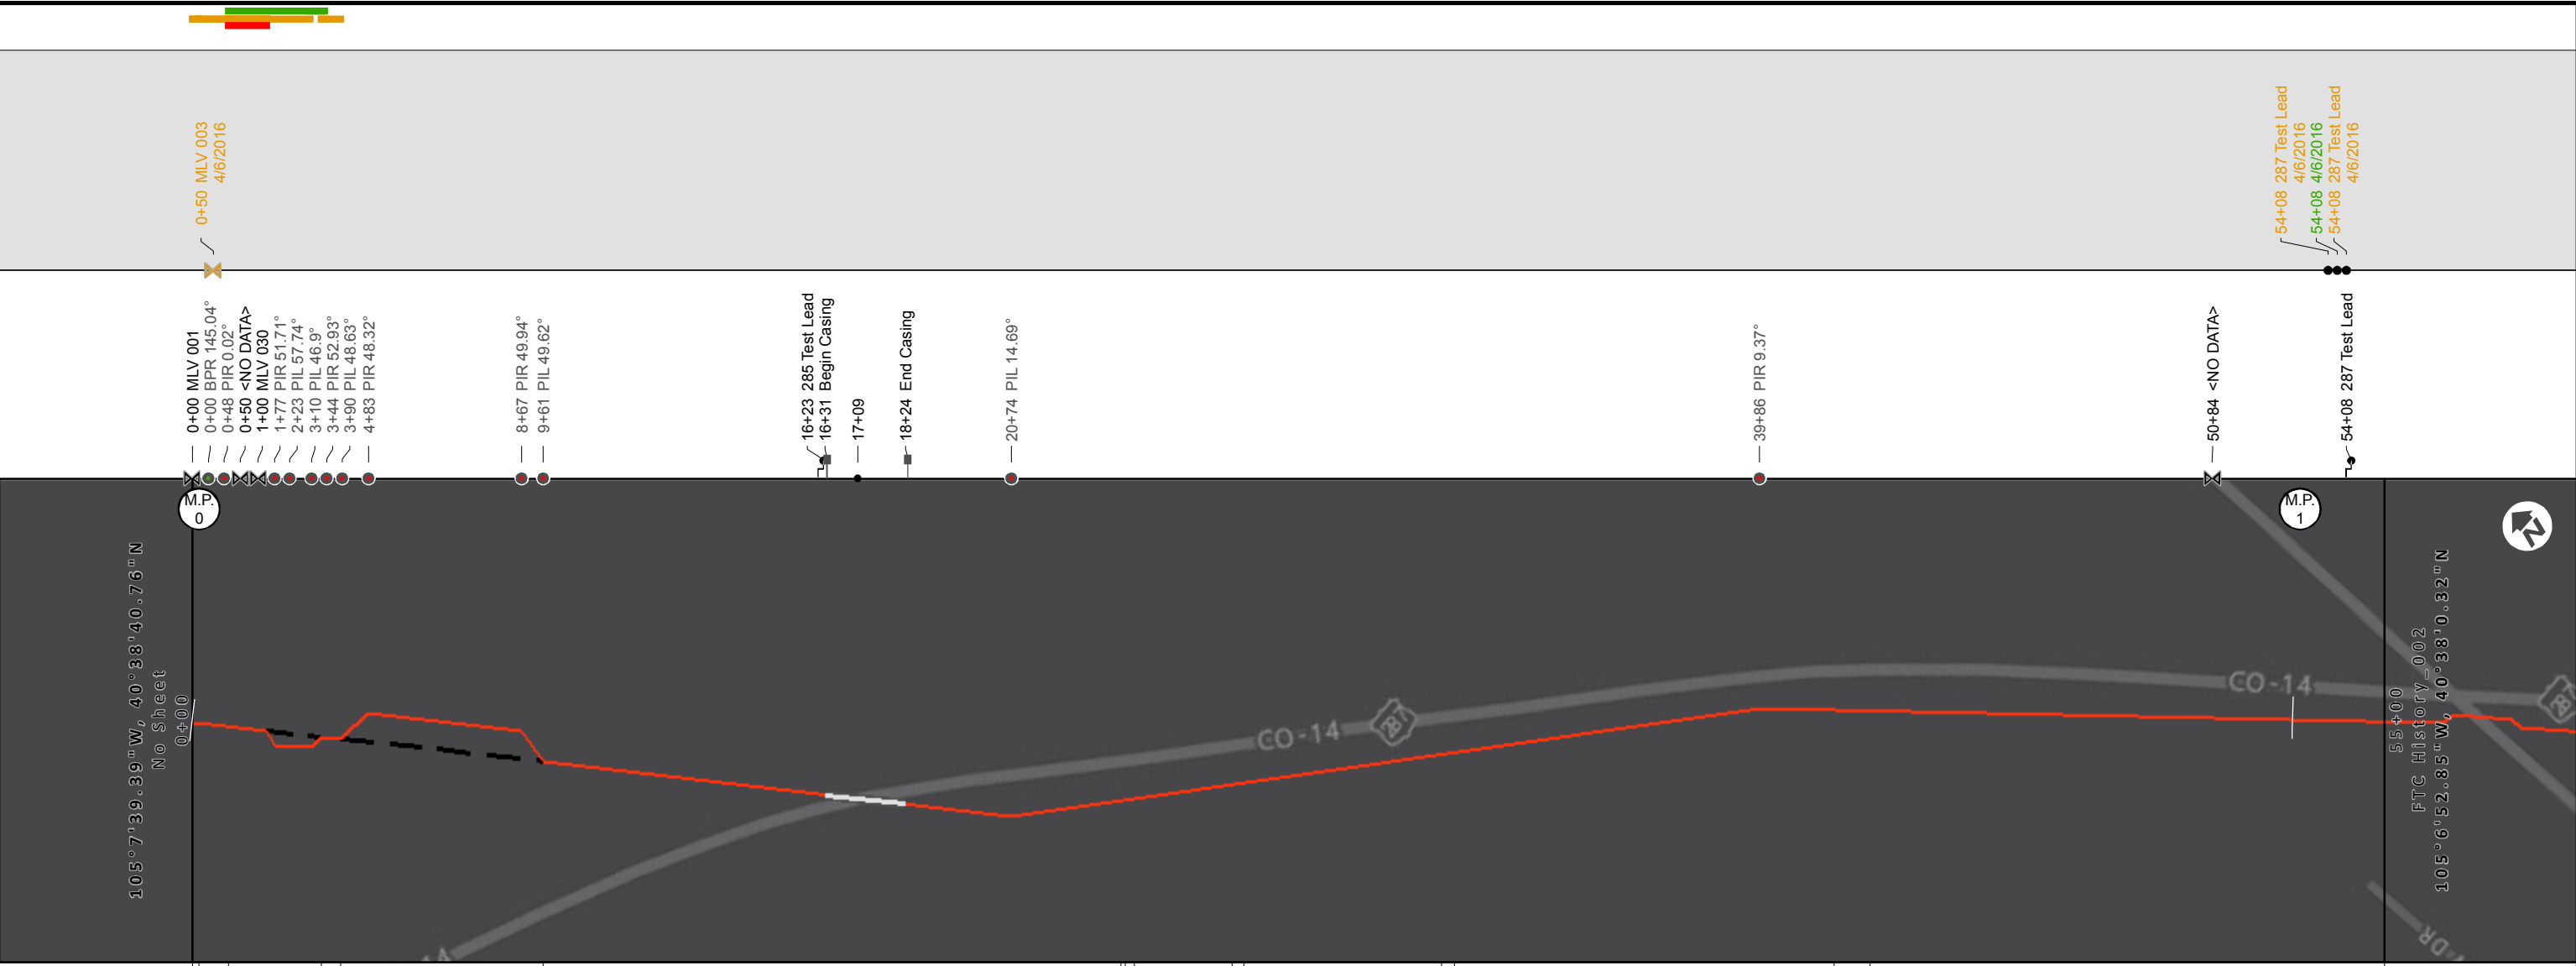

Station	Material	Station	Material
0+00	12" x 0.365"	23+55	12" x 0.25"
0+15	12" x 0.25"	23+66	12" x 0.312"
0+85	12" x 0.375"	23+89	12" x 0.375"
3+44	12" x 0.191"	26+68	12" x 0.312"
3+90	12" x 0.191"	31+74	12" x 0.375"
9+61	12" x 0.191"	32+06	12" x 0.307"
22+27	12" x 0.308"	41+67	12" x 0.375"
23+17	12" x 0.25"	42+54	12" x 0.312"
23+26	12" x 0.312"	54+83	12" x 0.375"
26+39	12" x 0.375"	55+00	12" x 0.375"
28+01	12" x 0.375"		
28+30	12" x 0.312"		
31+78	12" x 0.375"		
31+86	12" x 0.375"		
31+88	12" x 0.375"		
32+06	12" x 0.312"		
40+39	12" x 0.312"		
41+26	12" x 0.375"		
42+16	12" x 0.312"		

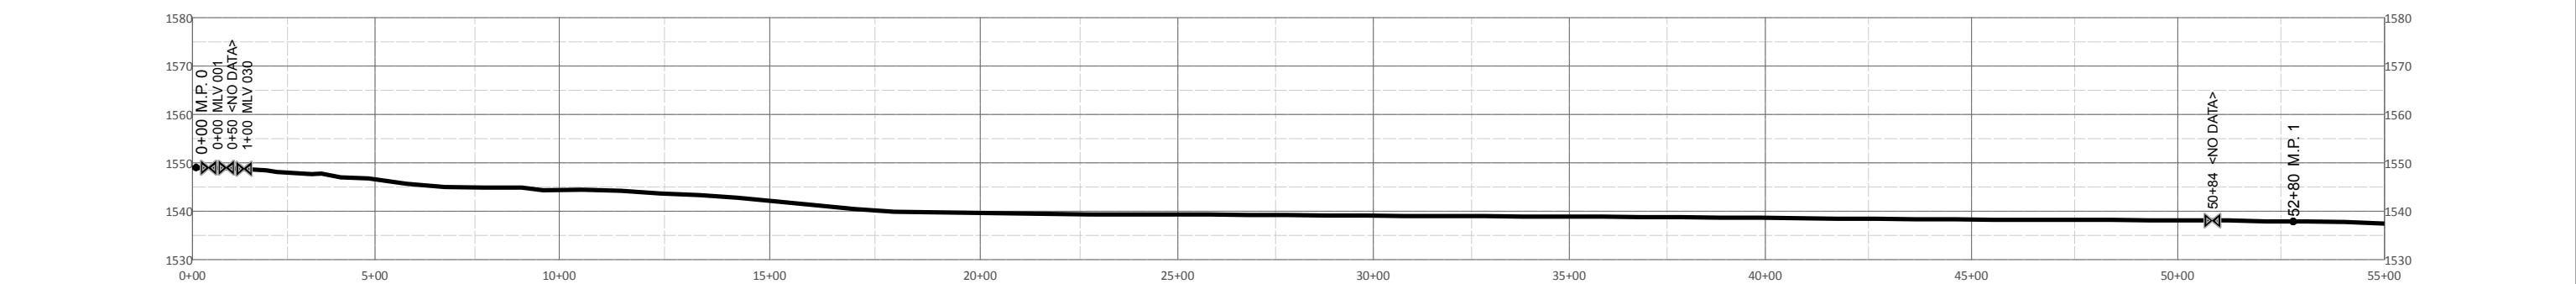

Legend

- Centerline
- Casing
- Valve
- Casing Point
- Test Lead
- P.I.

PIPE MATERIAL					PIPE MATERIAL (Cont.)				
BEG	END	DIA	WT	LENGTH	BEG	END	DIA	WT	LENGTH
3+44	3+90	12	0.191	45.89	26+68	31+74	12	0.312	506.00
9+61	23+55	12	0.191	1,393.71	0+00	0+15	12	0.365	15.00
0+15	0+85	12	0.25	70.00	0+85	3+44	12	0.375	259.10
23+66	23+89	12	0.25	23.00	41+67	42+54	12	0.375	87.00
32+06	41+67	12	0.307	961.00	26+39	26+68	12	0.375	29.00
42+54	55+00	12	0.312	1,245.92	31+74	32+06	12	0.375	32.00
23+89	26+39	12	0.312	250.00					

CROSSINGS		
SOURCE	TYPE	COUNT
ROAD		1
WATER		0

Service Layer Credits: Esri, HERE, DeLorme, MapmyIndia, © OpenStreetMap contributors, and the GIS user community
Esri, HERE, MapmyIndia, © OpenStreetMap

PODS History

Line Name: _____ Imagery Date: _____

FTC History

Generate Date: Apr 07 2016 Station: From: 0+00 To: 55+00 Sheet: 001 of 016

Scale: 1:4,800